





ALLIANCE RESIDENTIAL COMPANY
WORKFORCE HOUSING






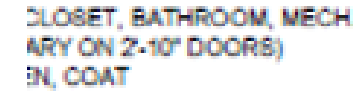

UNIVERSAL UNIT PLAN | 2BR/2BA

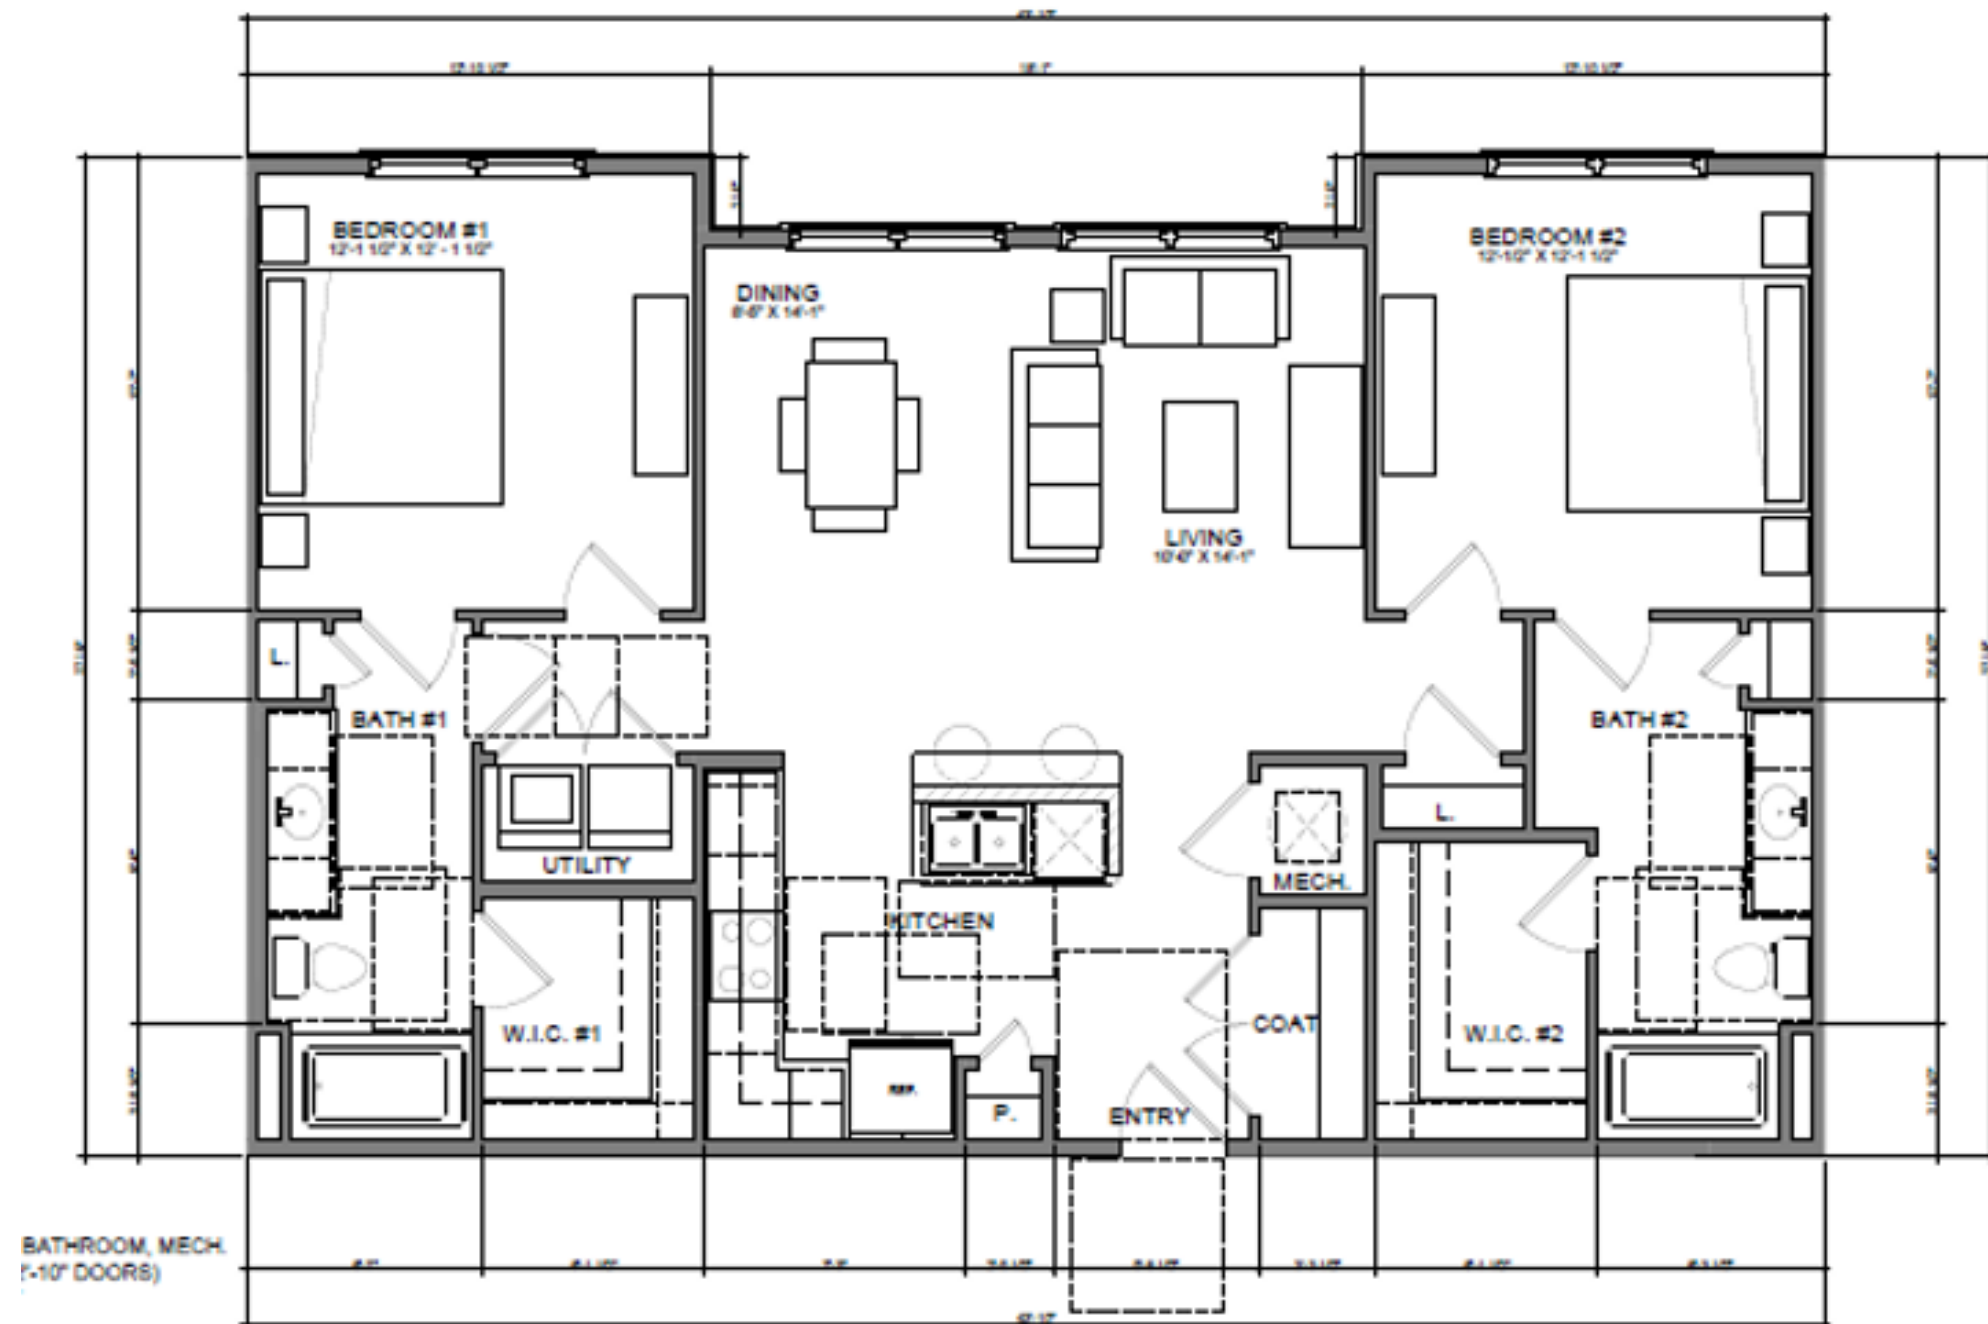

UNIVERSAL BUILDING TYPE

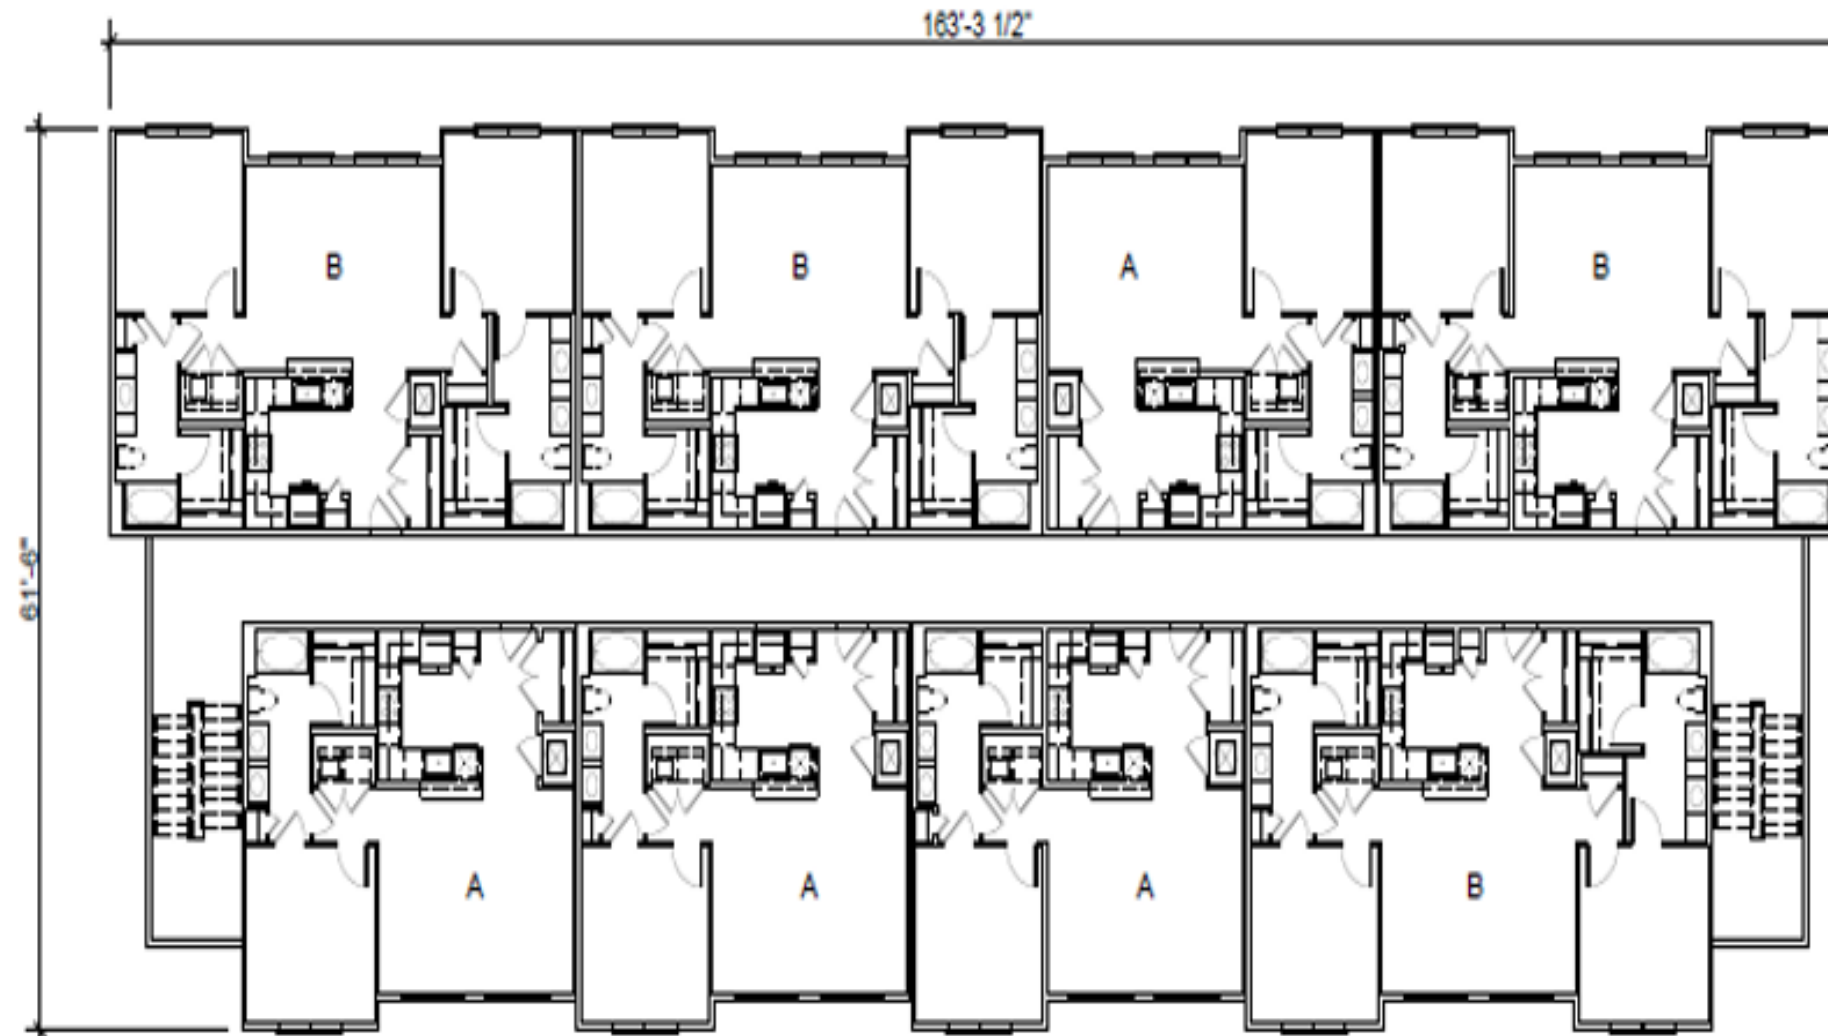

TYPICAL BUILDING PLAN - 24 UNITS

SCALE: 1/16"= 1'-0"