

NMHC STUDENT HOUSING CONFERENCE

September 28-30, 2022 | Loews Miami Beach Hotel | Miami, FL

2022 NMHC Student Housing Conference Meeting Kiosks

The NMHC Student Housing Conference is the premier event for Student Housing professionals bringing together leaders from all facets of the sector including owners, operators, investors, lenders, and university partners. Sponsor this conference to highlight your company in front of this distinguished group of attendees!

Meeting Kiosks

A Meeting Kiosk is highly visible, casual, and cost-efficient way for your company to market, display, and demo your products, and meet with your customers during the Conference! Meeting Kiosks will be centrally located in The Hub, an open space for attendees to use throughout the conference that will include lounge seating, workspace tables, coffee and snack stations, a bar, and more!

Kiosks do not require staffing, allowing your company's representatives to network, attend sessions, and frequent the kiosk as needed for meetings and demos.

Meeting Kiosks are available to members and non-member firms. To sign-up for a kiosk, complete the [Kiosk Rental Application](#). Kiosks will be assigned in the order applications are received. Kiosks will be assigned on a first-come, first-served basis and will be available until space sells out. If necessary, NMHC will establish a waitlist. **Space is limited! [Sign up today](#).**

Kiosk Hours

Kiosks will be open during the following hours:

Wednesday, September 28: 2:30 PM-6:30 PM

(Note: The Opening Reception will take place in The Hub from 5:30-6:30 PM)

Thursday, September 29: 7:45 AM-5:00 PM

(Note: Breakfast will take place in The Hub from 8:00-8:30 AM)

The Hub and Kiosks will not be open on Friday, September 30th.

View the full conference agenda and program hours on the [event webpage](#). The agenda is expected to be published on June 10th.

Installation/Dismantling of kiosks will be handled by Freeman, NMHC's official show contractor, as part of the turnkey package. NMHC will provide information on installation/dismantling and hours to confirmed kiosk firms closer to the Conference.

Pricing

Members: \$3,750

Non-Members: \$4,250

Prices are non-negotiable. Chair's Circle sponsors receive 10% off list price; Friends of the Council sponsors receive 5% off of the kiosk price. Pricing includes all benefits as listed in the kiosk package.

Kiosk Package:

Package benefits are subject to change.

The kiosk package includes:

- Turnkey kiosk unit with table, two (2) chairs, and locking storage cabinet (*unit and floor plan included on next page.*)
- Opportunity to provide custom graphics for unit (*graphics provided by kiosk firm; additional charges may be incurred for graphics submitted after the deadline*)
- One (1) electrical drop
- Display monitor and standard HDMI connection cable (*kiosk firm must bring/provide their own laptop or device to connect to the monitor; sound is not available and may not be ordered.*)
- Two (2) complimentary conference registrations
- Logo, company hyperlink, and kiosk number published on conference webpages
- Recognition in conference app and additional conference materials (as available)
- Eligible to send one (1) print mailing to conference registrants through NMHC's preferred printer and mail house (*guidelines will be provided upon confirmation of kiosk rental*)
- Free high-speed Wi-Fi internet access
- Installation/Dismantling of Unit

The kiosk package does not include:

- Laptops, iPads, or other devices to plug into the provided monitor and appropriate connection cables (other than HDMI connector)
- Additional show services are not available (such as additional electric, furniture, etc.)

Display Rules:

- The display kiosk includes the package as listed/shown and items may not be changed.
- Due to space restrictions, additional display materials and signage are not permitted to be placed next to or behind any kiosk and will be removed. This includes signs, additional furniture, display counters or any materials or items other than what is provided with the package.
- All other display materials, such as laptops, brochures, and giveaways, must be kept within the confines of the kiosk's counter and table space.
- [View the full Meeting Kiosk Terms and Conditions here.](#)

Questions? Please email Melissa Rowan, Senior Director, Sponsorships and Exhibits, at mrowan@nmhc.org.

Sales Kiosk



Kiosk Features:

- Large countertop
- Backwall graphics:
 - Option A - with monitor and 39" x 12" header **A**
 - Option B - without monitor, 39" x 54" graphic area **B**
- 18" x 18" Company logo Kick panel **C**
- Optional back of unit panel 39" x 54" **D**
- Locking cabinet under counter
- 2 Limerick stools
- 1 Electrical drop

Included Services:


- Structure rental and installation / dismantle
- Graphic printing/installation
- Material handling and local delivery of exhibit structure

Graphic files are due by August 3, 2022



2022 NMHC Student Housing Conference: The Hub

Kiosk availability is not updated in real time; please contact NMHC for availability.

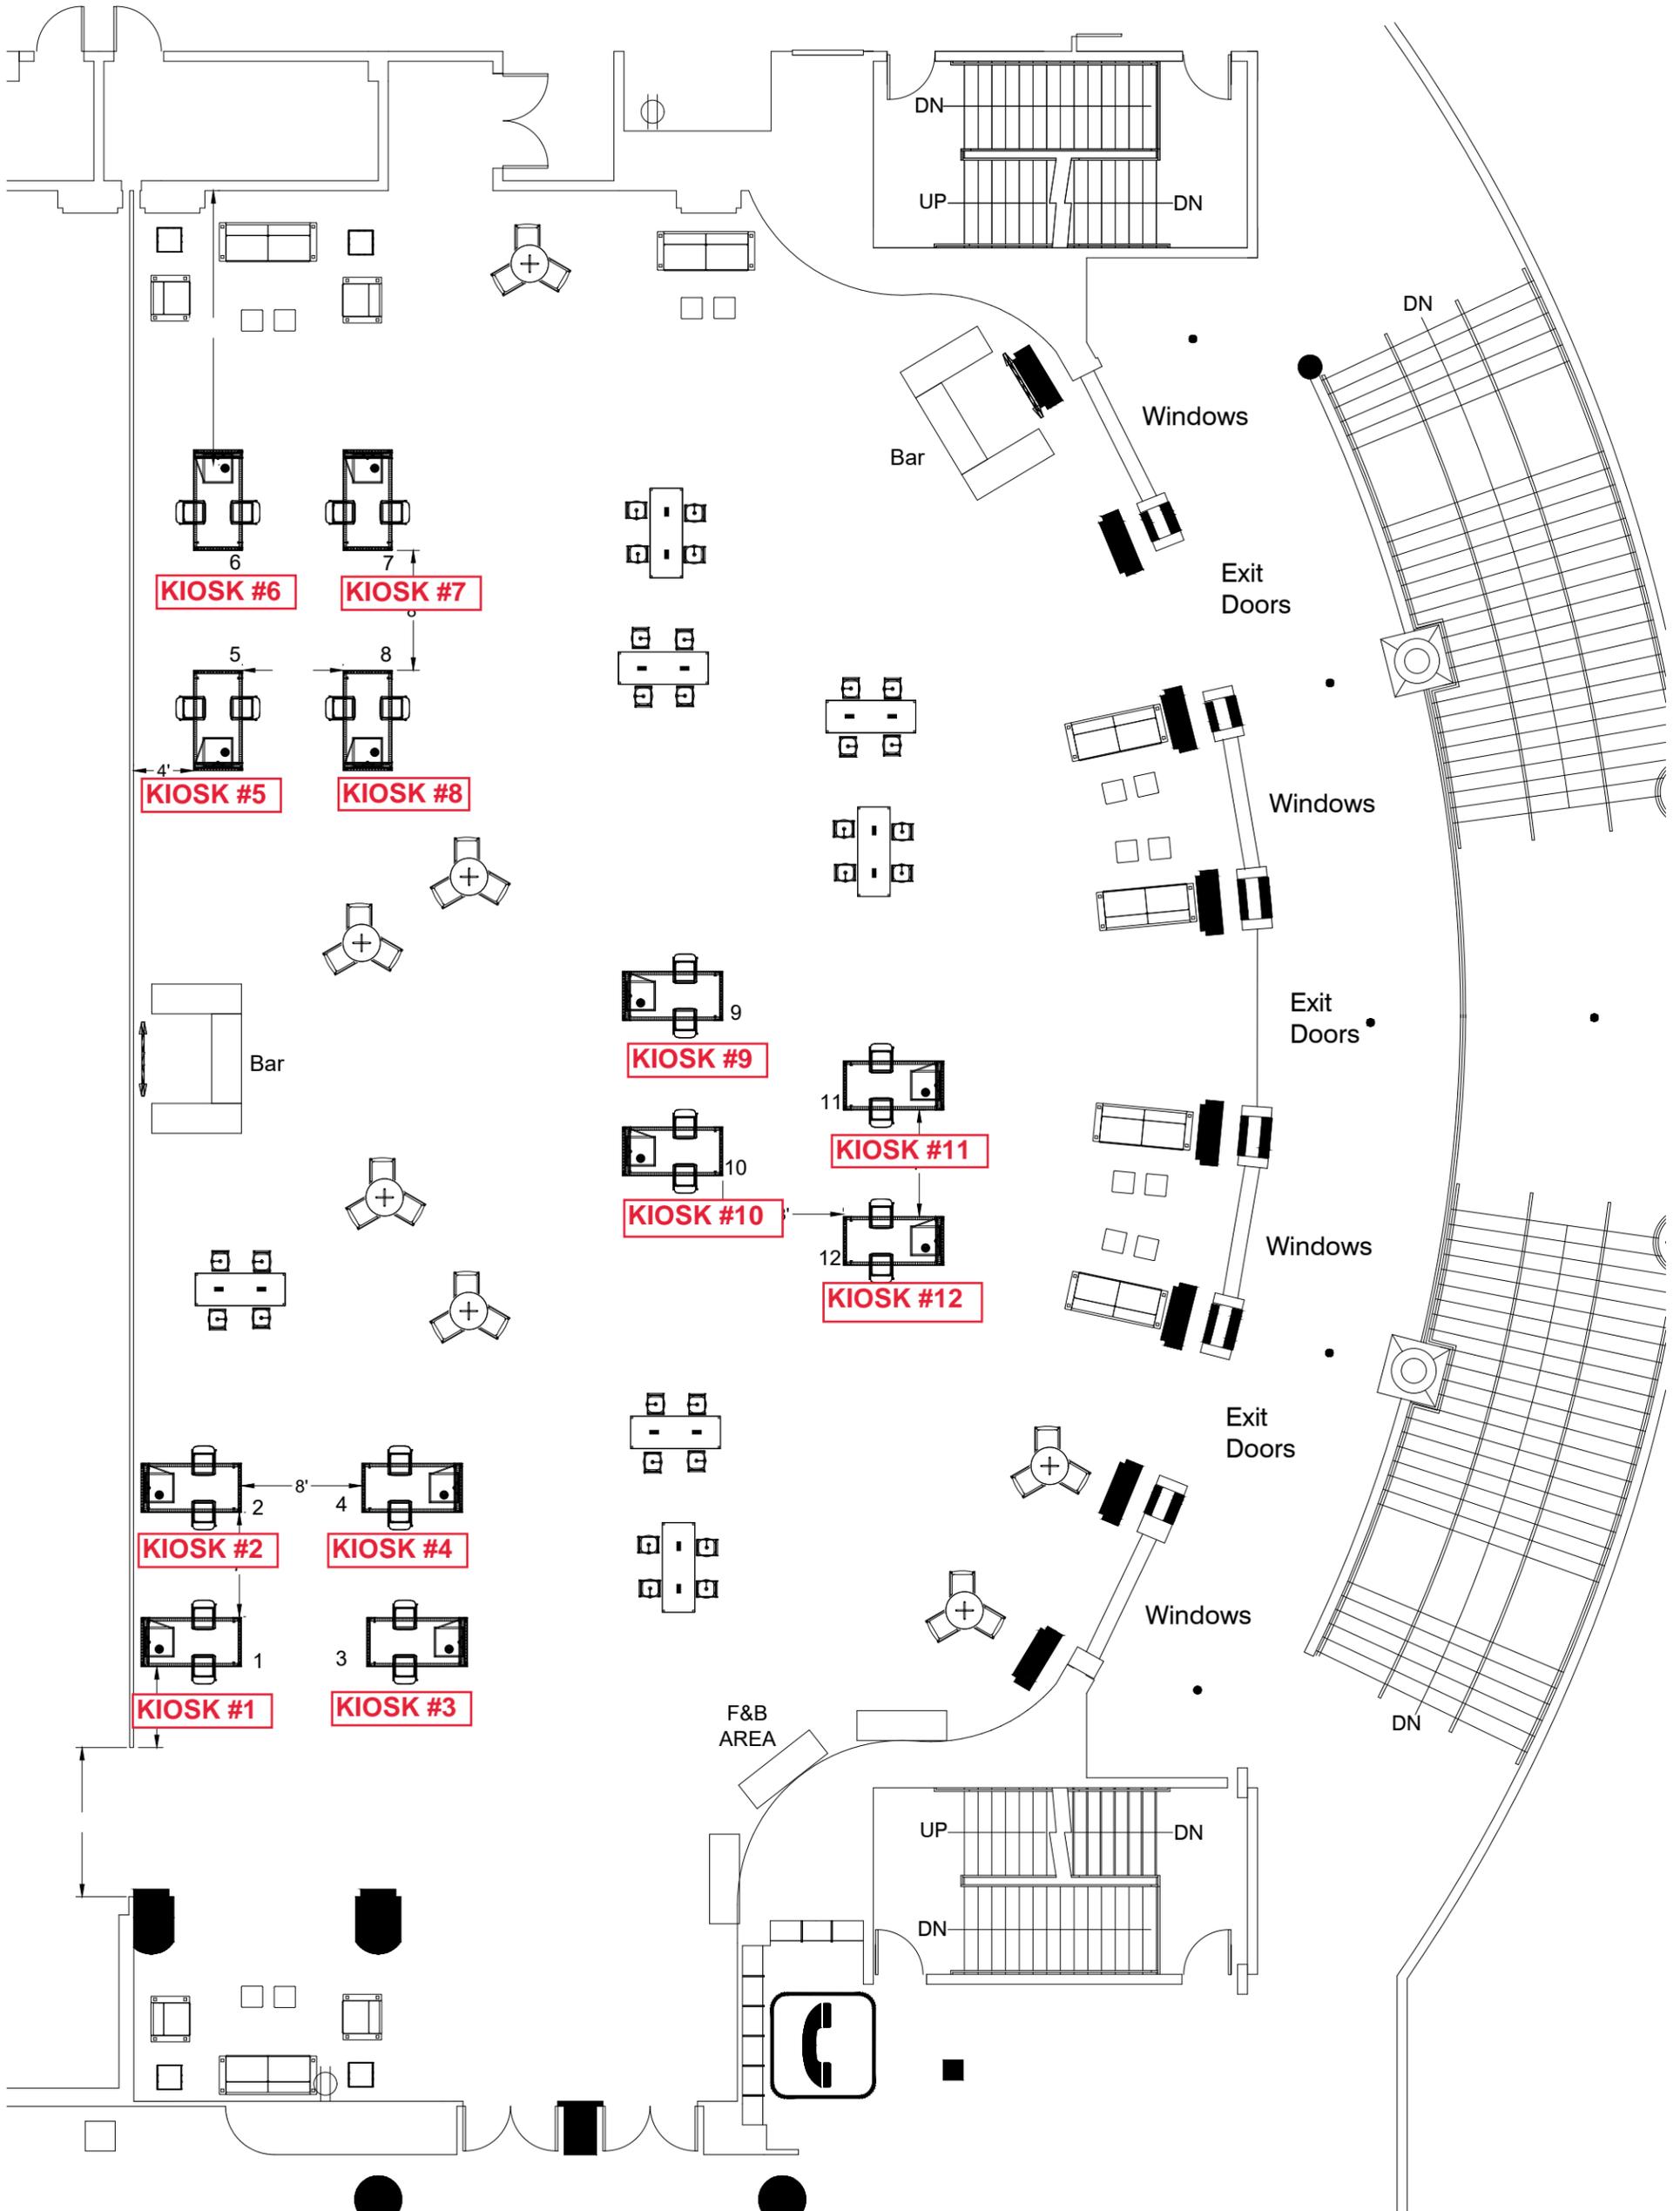

STUDENT HOUSING CONF & EXPO - 09/30/22 - 09/28/22

LOEWS MIAMI BEACH HOTEL - AMERICANA BALLROOM - SALON 4 - MIAMI BEACH, FL



Disclaimer - This floor plan is preliminary and subject to change pending review and official approval by all authorities having jurisdiction. Every effort has been made to ensure the accuracy of all information contained on this floor plan. However, no warranties, either expressed or implied, are made with respect to this floor plan. If the location of building columns, utilities or other architectural components of the facility is a consideration in the construction or usage of an exhibit, it is the sole responsibility of the exhibitor to physically inspect the facility to verify all dimension and locations. © Copyright 2022, Freeman, all rights reserved. Confidential and Proprietary - the information contained herein is the proprietary information of Freeman and by accessing the information, the recipient agrees to keep the information confidential and not disclose it to any third party without the prior consent of Freeman. Recipient also agrees to only use the information for its internal evaluation purposes and for no other purpose, without the prior consent of Freeman.

Drawing Started: 3/15/2022
 Started By: ANTHONY DIGRIGOLI

Account Sales: ---
 Account Management: ---

Revision Date: 3/15/2022
 Revised By: Anthony DiGrigoli

Line Item: 7791141
 Scale: 3/32" = 1'-0"